


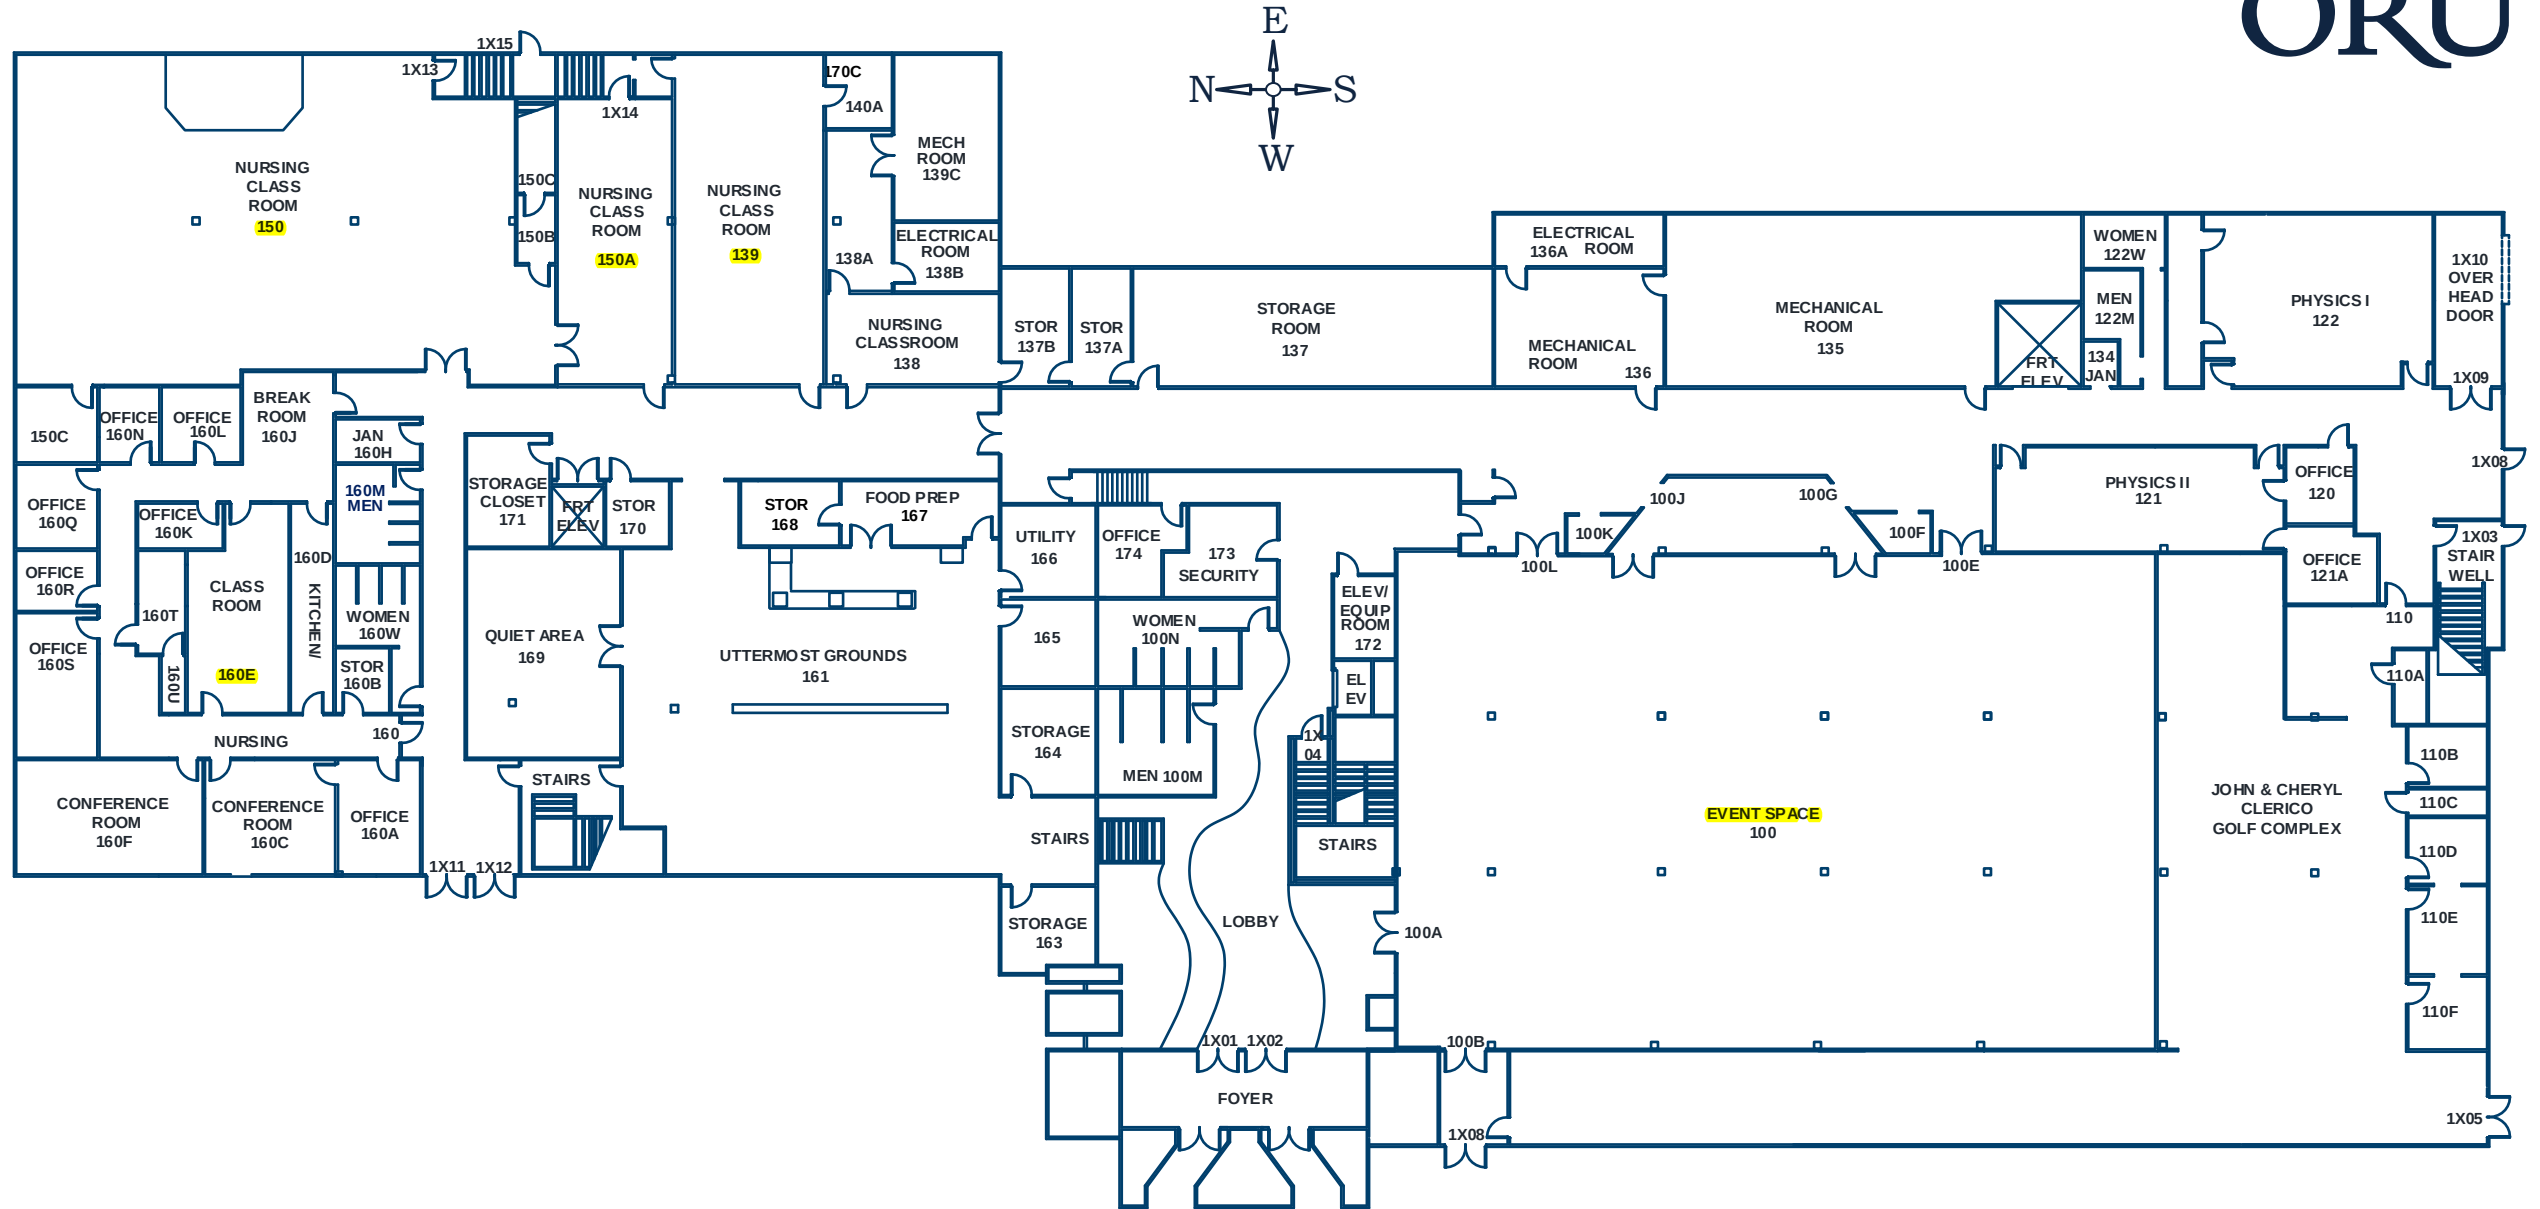

NEC FIRST FLOOR PLAN