


NOTES:

- I.** NOTES WITH NUMBERS AND LETTERS ARE FROM CLEAVER BROOKS DRAWING **T3811-1-1DD** DATED 13 MAY 2013.
- II.** REFERENCE **BI-2** FOR FLUE CONNECTIONS.
- III** REFERENCE RRP FOR DESCRIPTION OF BASED BID AND ALTERNATES.
- IV** HOUSE-KEEPING PADS: 4" CONCRETE WITH NO. 3 REBAR. 3" FROM EDGE ON "CHAIRS" AND ON 12" CENTERS IN BOTH DIRECTIONS. CHAMFER EDGES. 3,000 POUND CONCRETE.

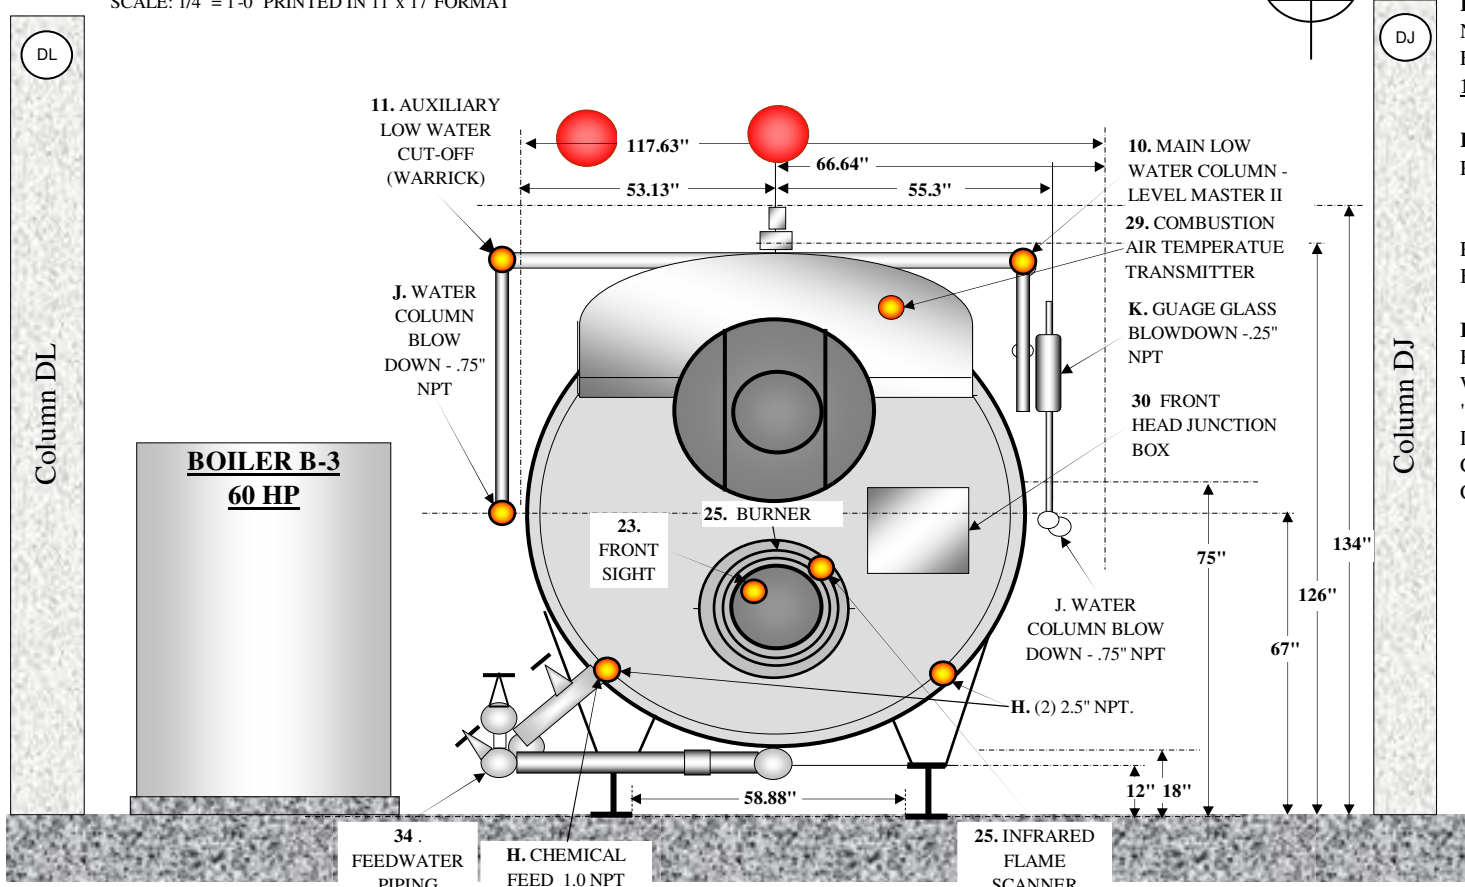

SECTION A-A. FRONT of NEW BOILERS LOOKING NORTH

SCALE: 1/4" = 1'-0" PRINTED IN 11' x 17' FORMAT

CITYPLEX TOWERS BOILER INSTALLATION ORU RFP-1138

PRICING DOCUMENT
NOT FOR
CONSTRUCTION

BI-1

3 October 2013 1 of 2