


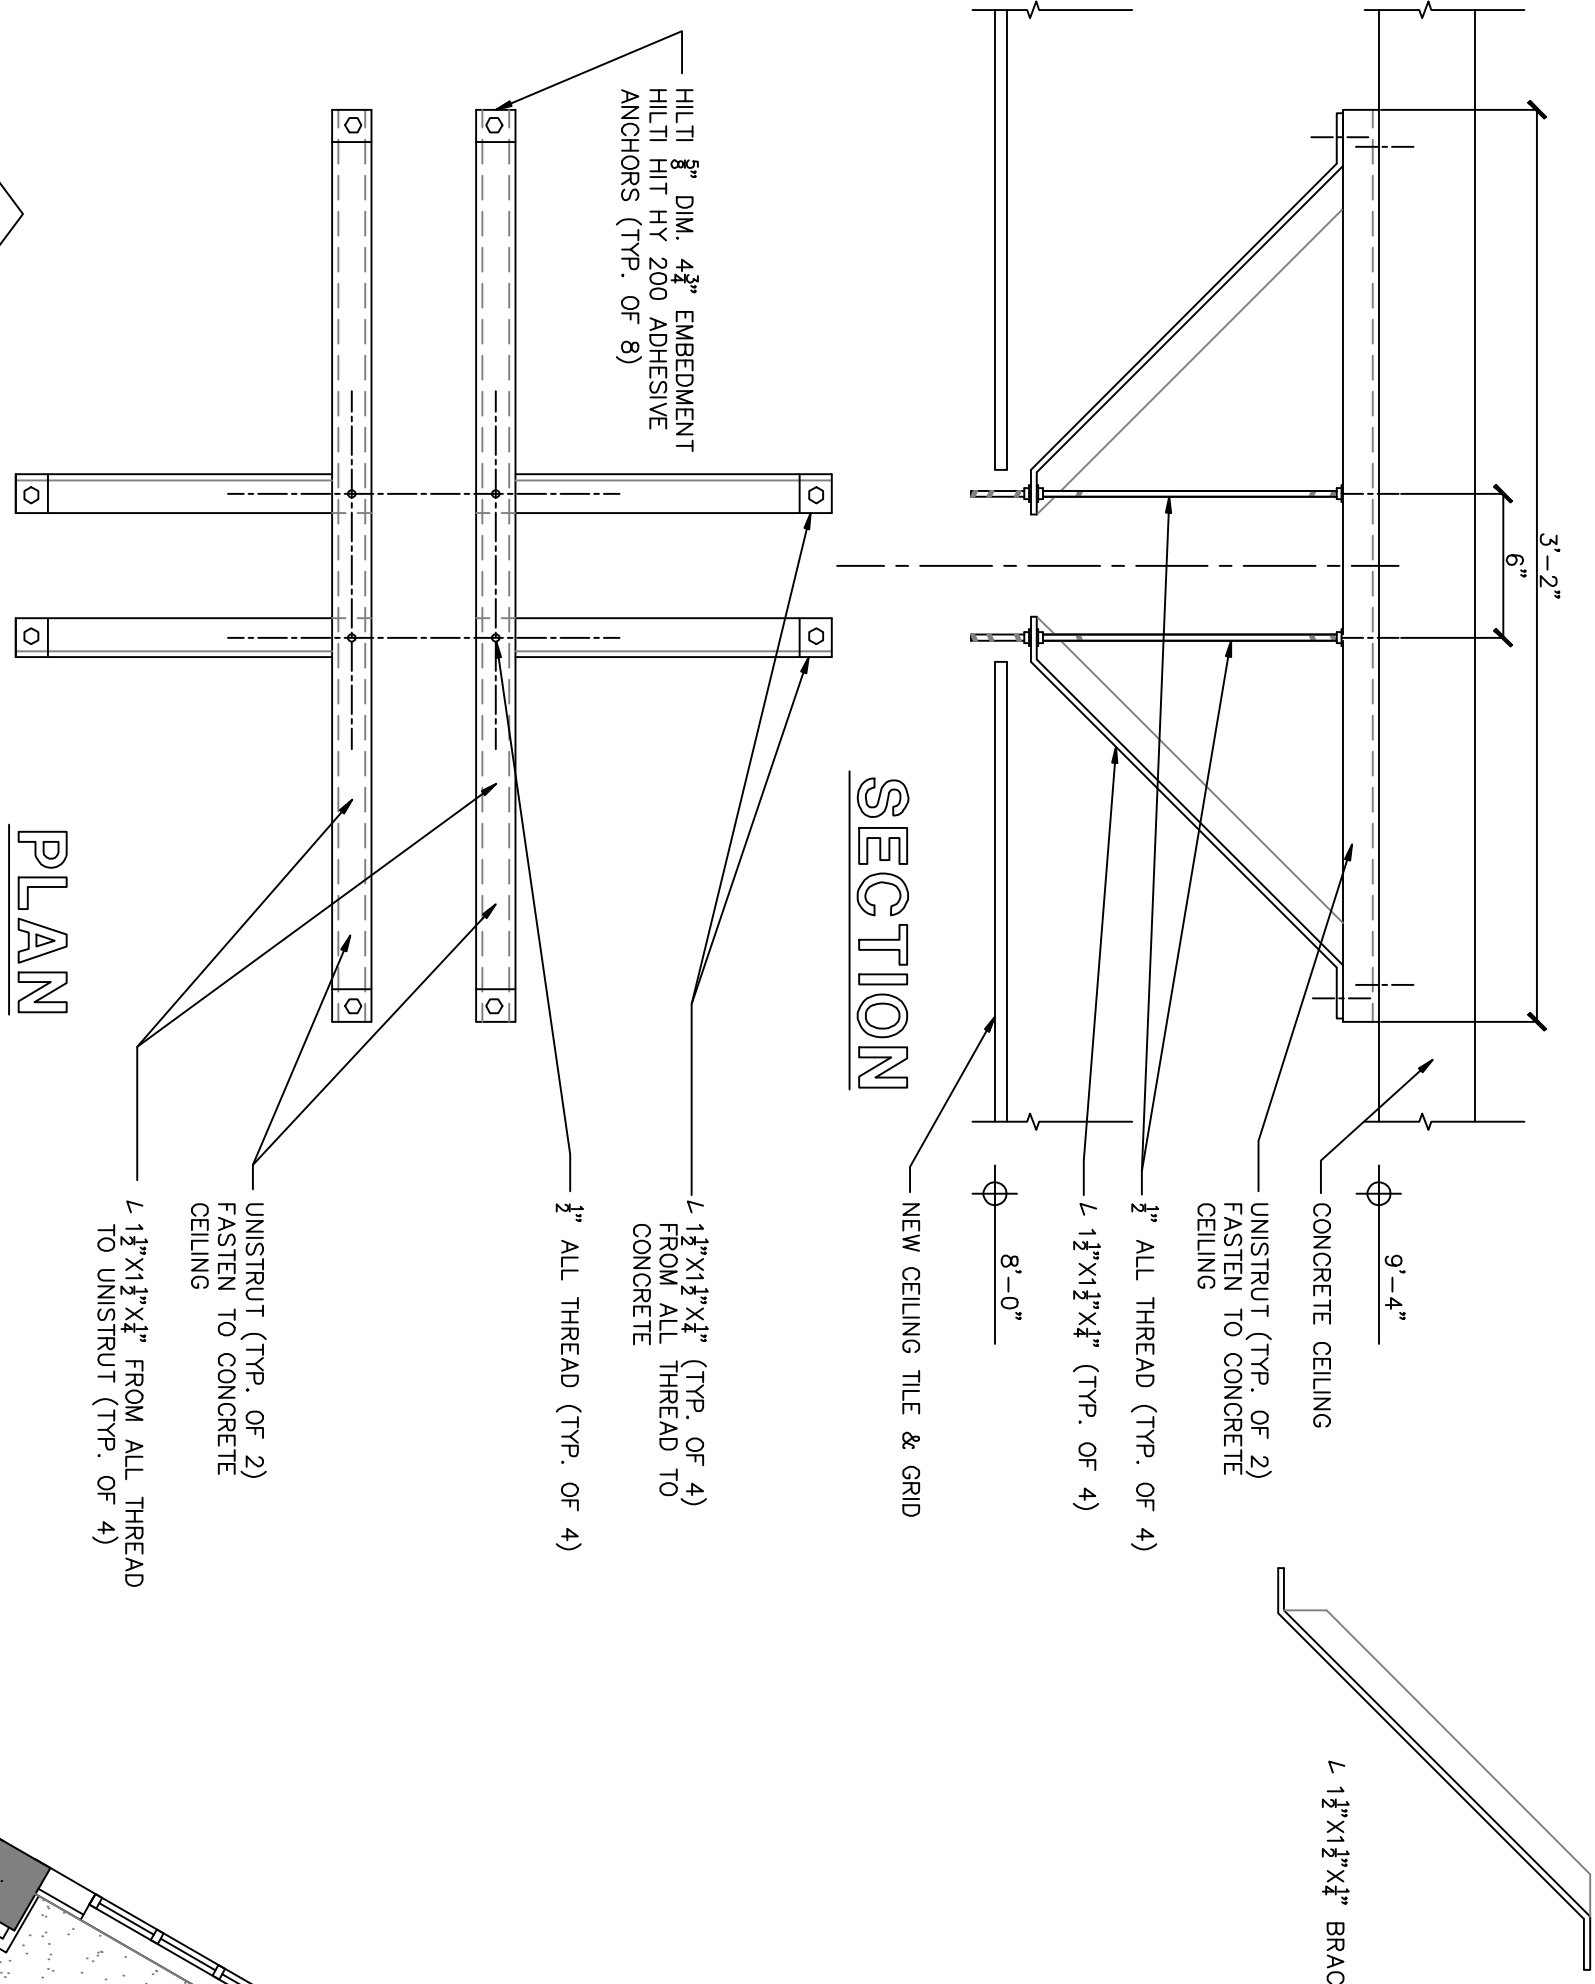

PROCEDURE ROOM LIGHT

ITTER SINGLE 355 LIGHTING SYSTEM (MODEL # 355-00)



WT = 59 LBS 120 VAC

TORQUE 69 FT-LBS 2 AMP 60 HZ

SEE MANF. INSTRUCTIONS FOR INSTALLATION

LOCATION OF LT TO BE COORDINATED W/ PROC. RM. BED

VERIFY W/ TENANT.

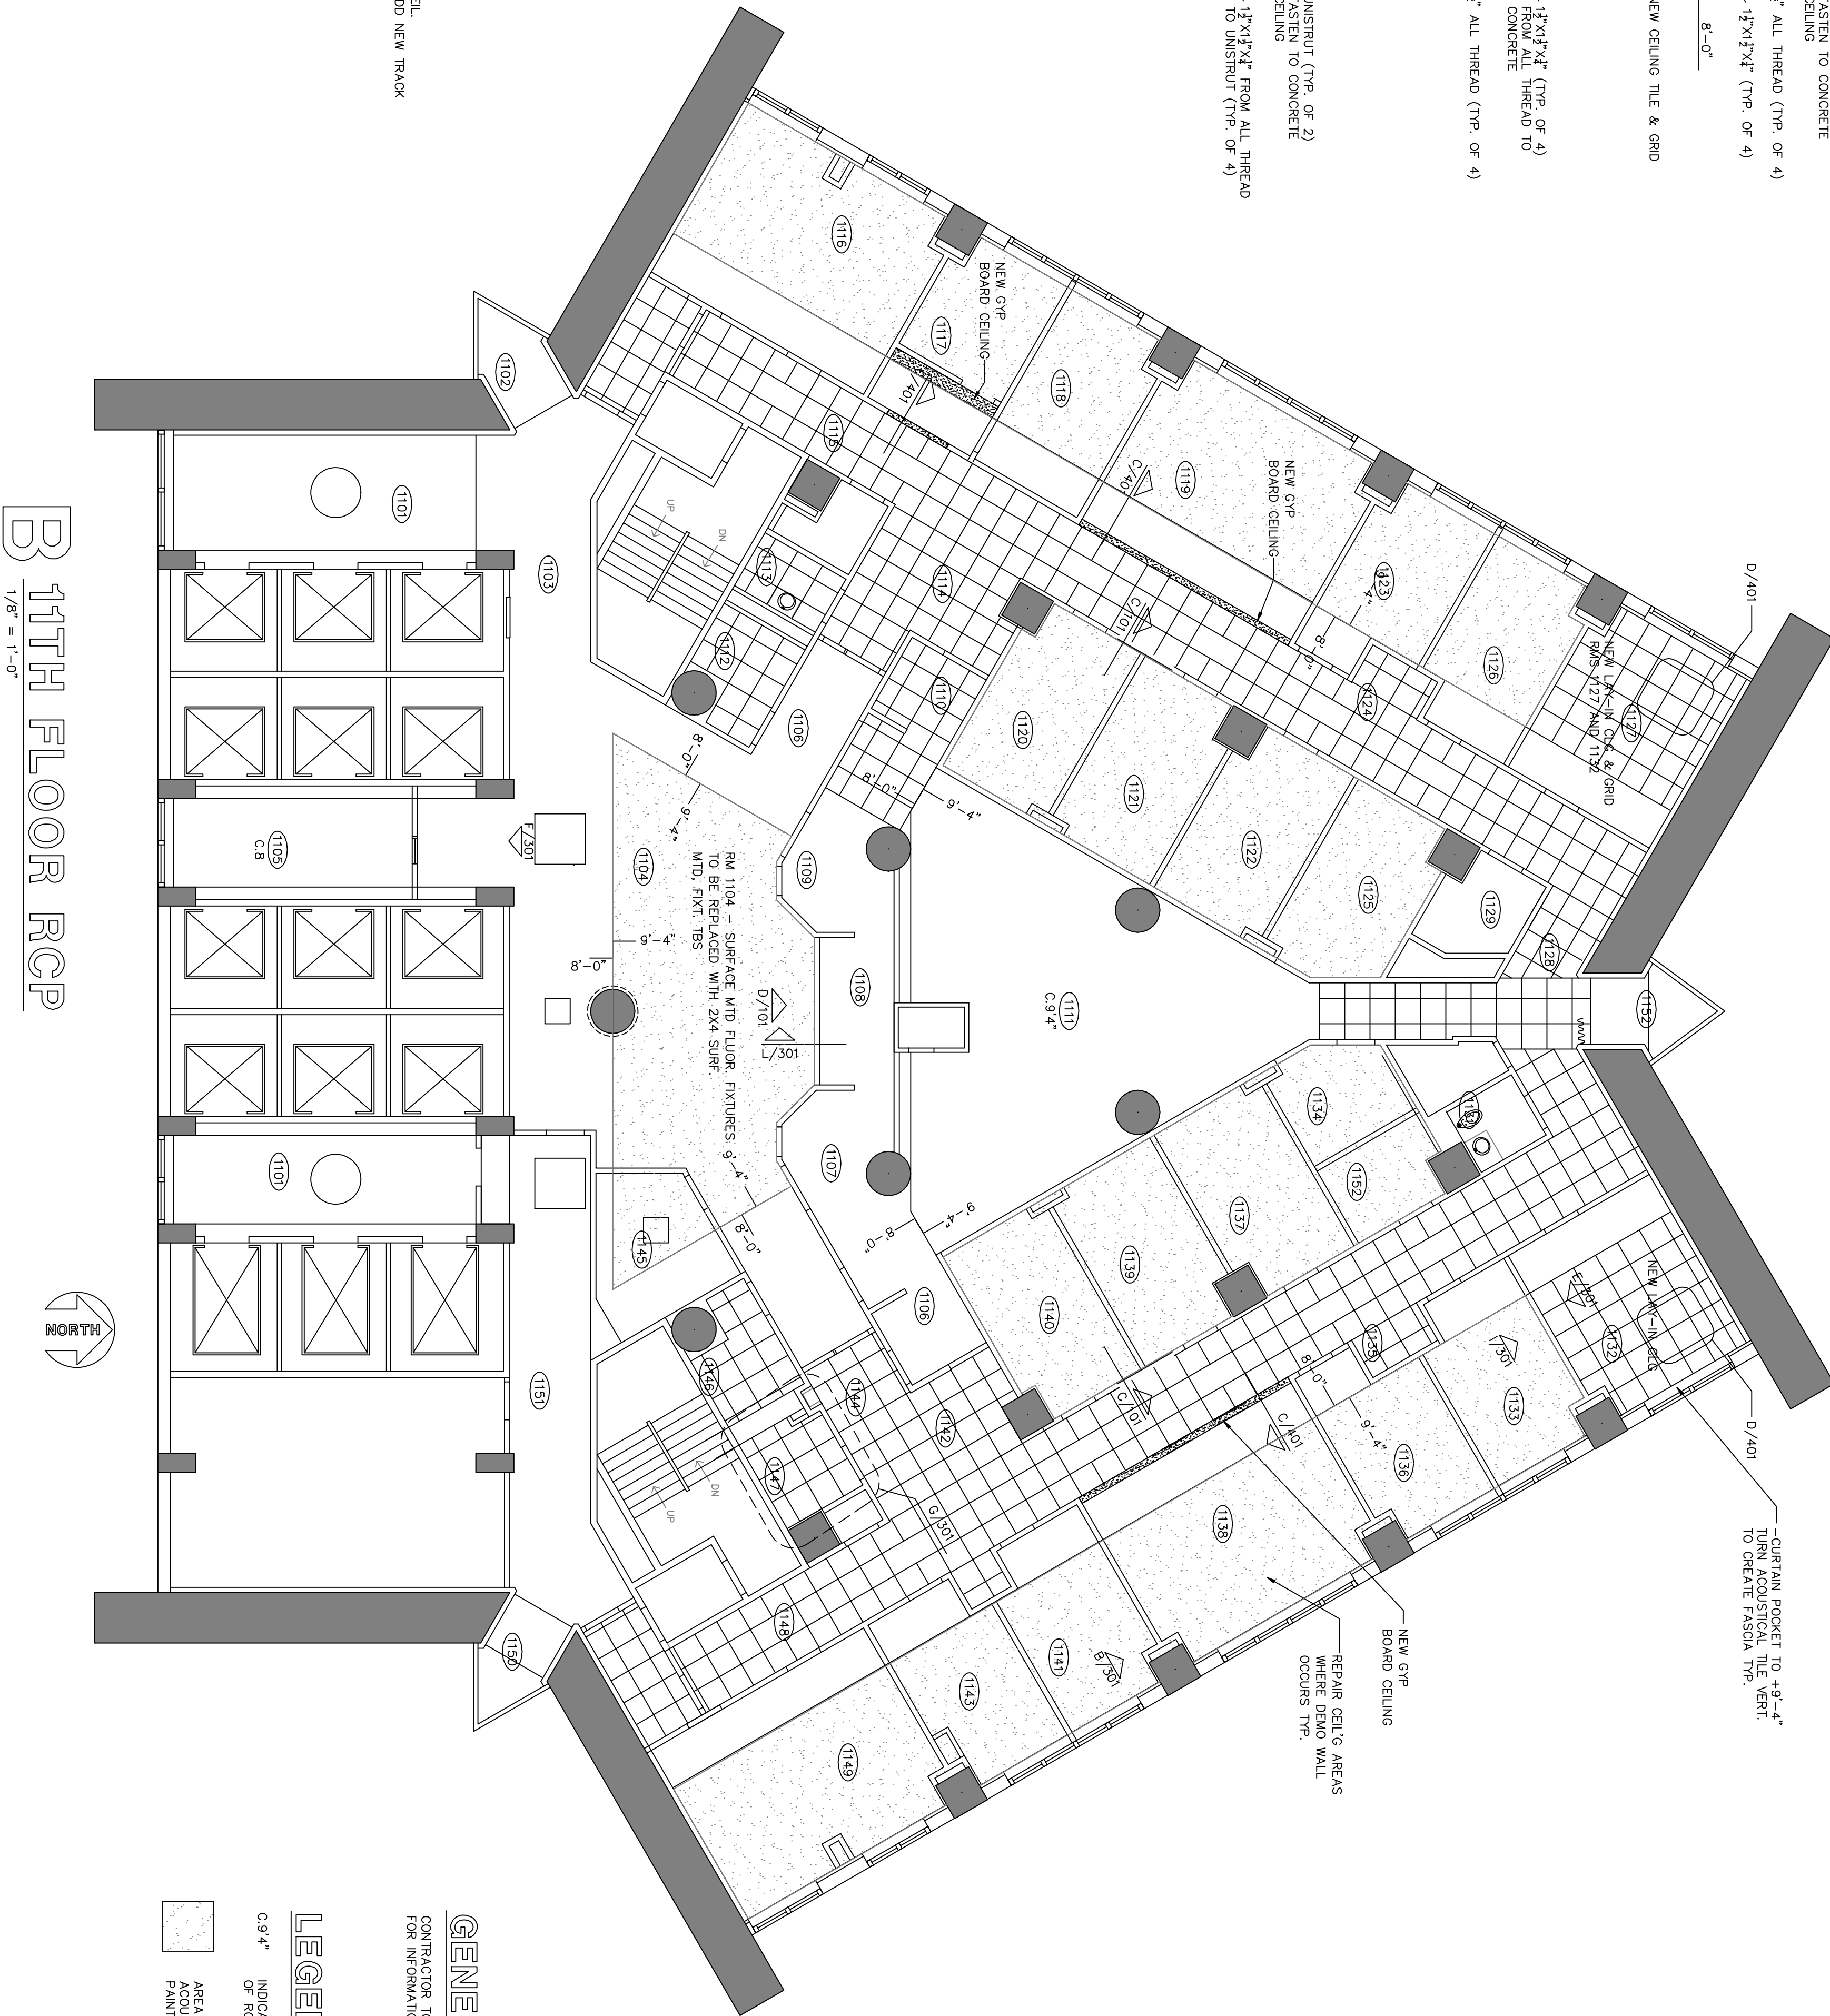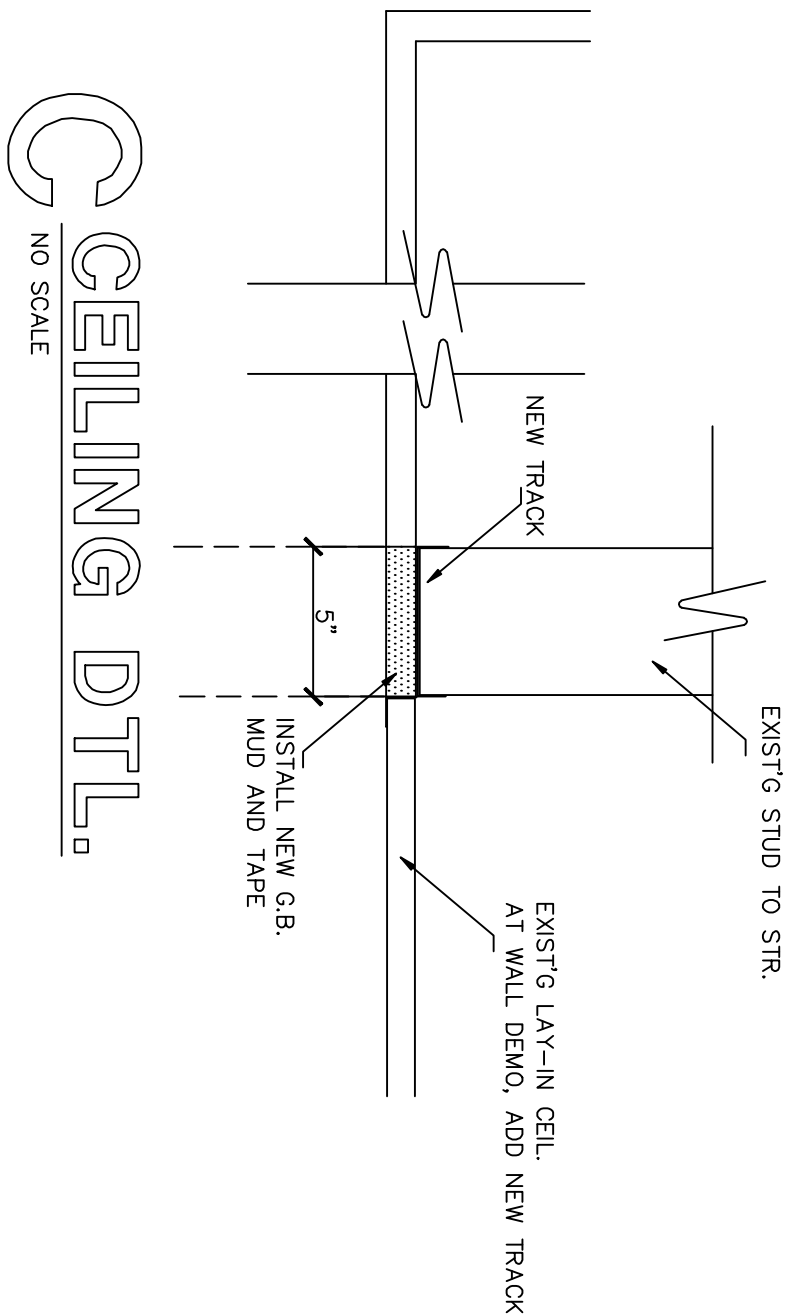

GENERAL NOTES:

CONTRACTOR TO REVIEW GENERAL NOTES ON SHEET 101
FOR INFORMATION RELATING TO ANY CEILING WORK.

LEGEND

C, 9'-4" INDICATES CEILING HEIGHT
OF ROOM, VERIFY ON SITE

AREA TO REMOVE EXISTG
ACOUSTICAL TREATMENT, PRIME, AND
PAINT.